
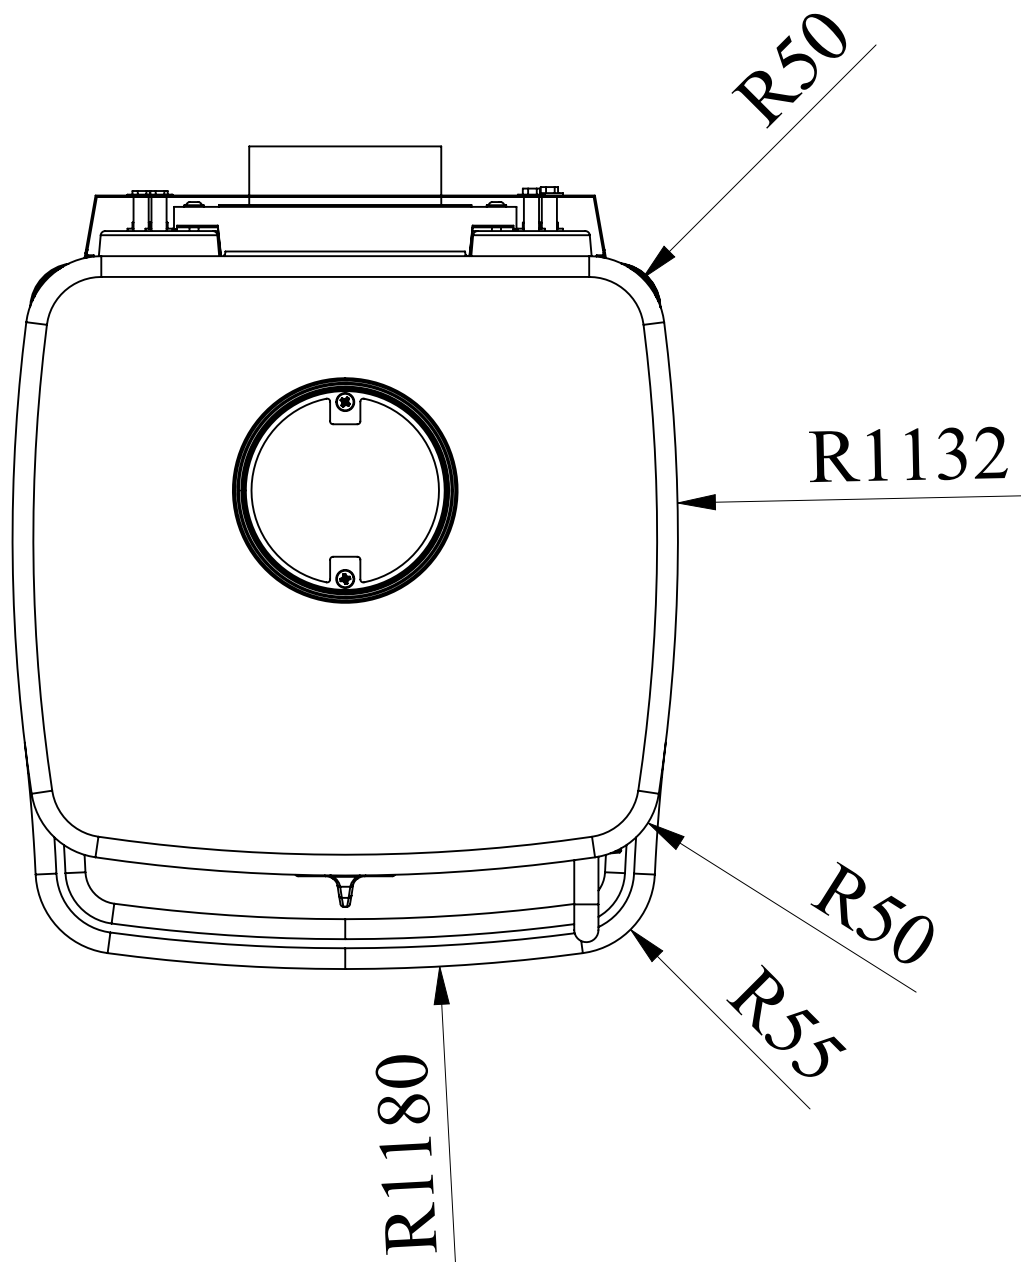
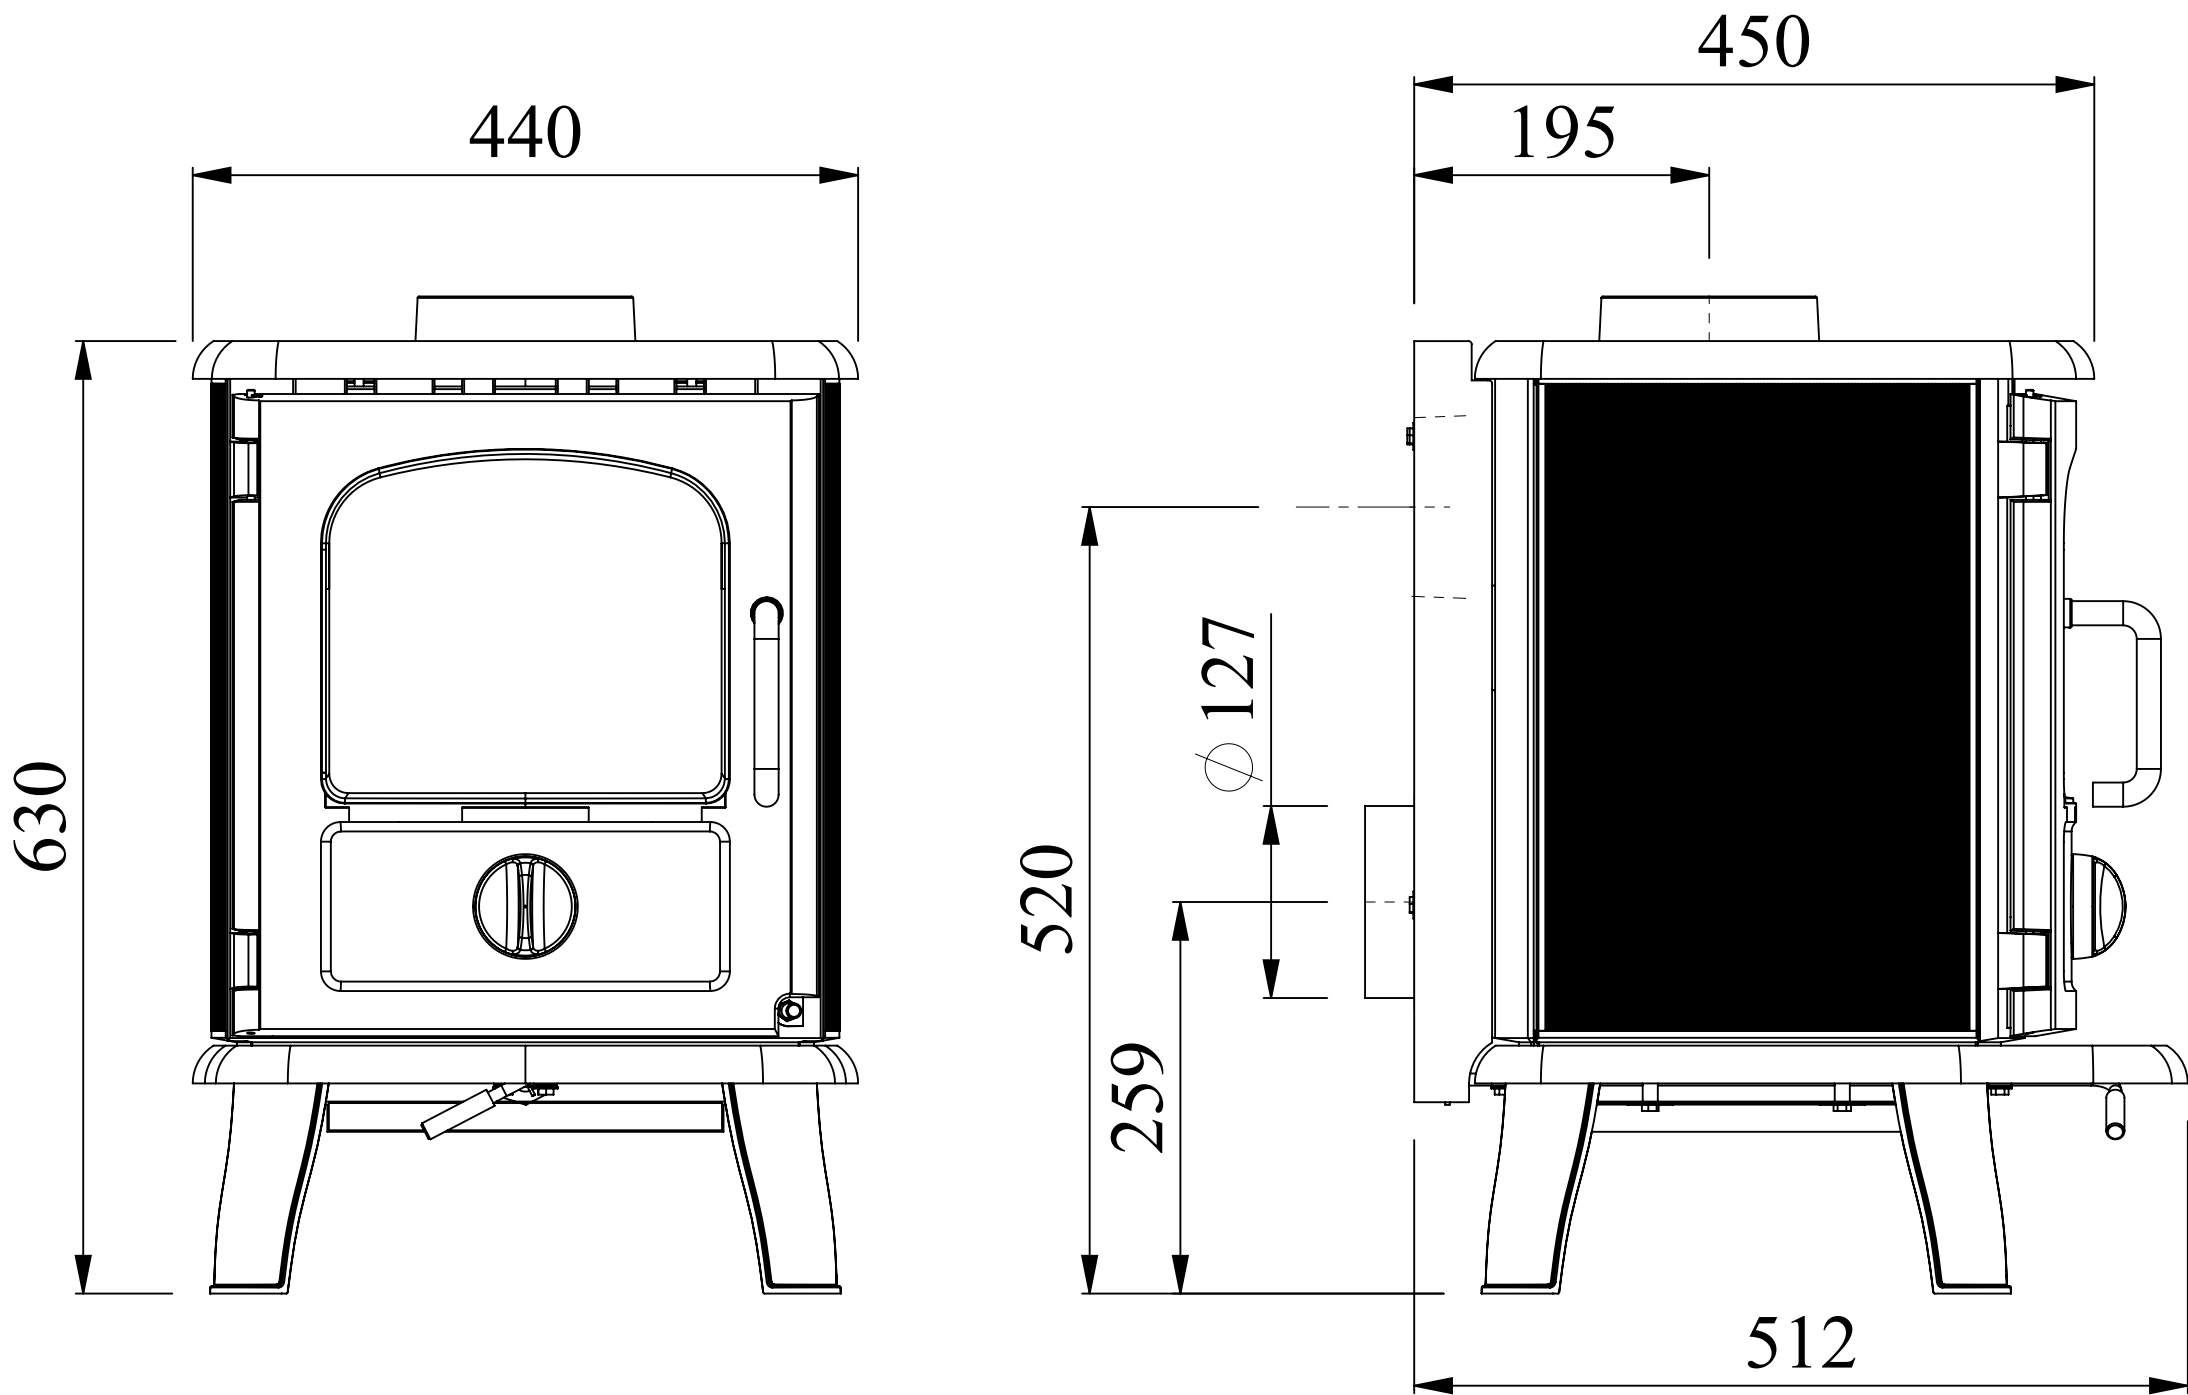


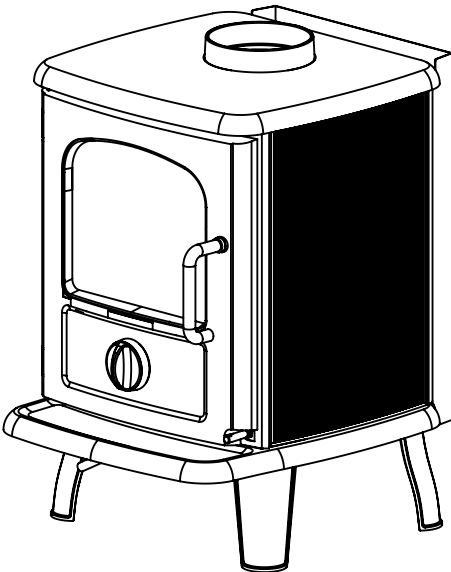

		b	Tilføjet mål ved friskluffboks.	TOL 29.04.2013
		Rev.	Revisions	Sign.: Date:
		Title:		Construction: RSV 09.11.06
		Målskitse		Released:
		3112 EN UK		Format: A2
		Morsø 3100		Scale: 1:5
				Itemno.:
		Drawing type:		Drawing no.:
		Location of file:		3100-99 b
		C:\Working\3100 samling\egning\SLDASAM		