


Date of print: 05-02-2021

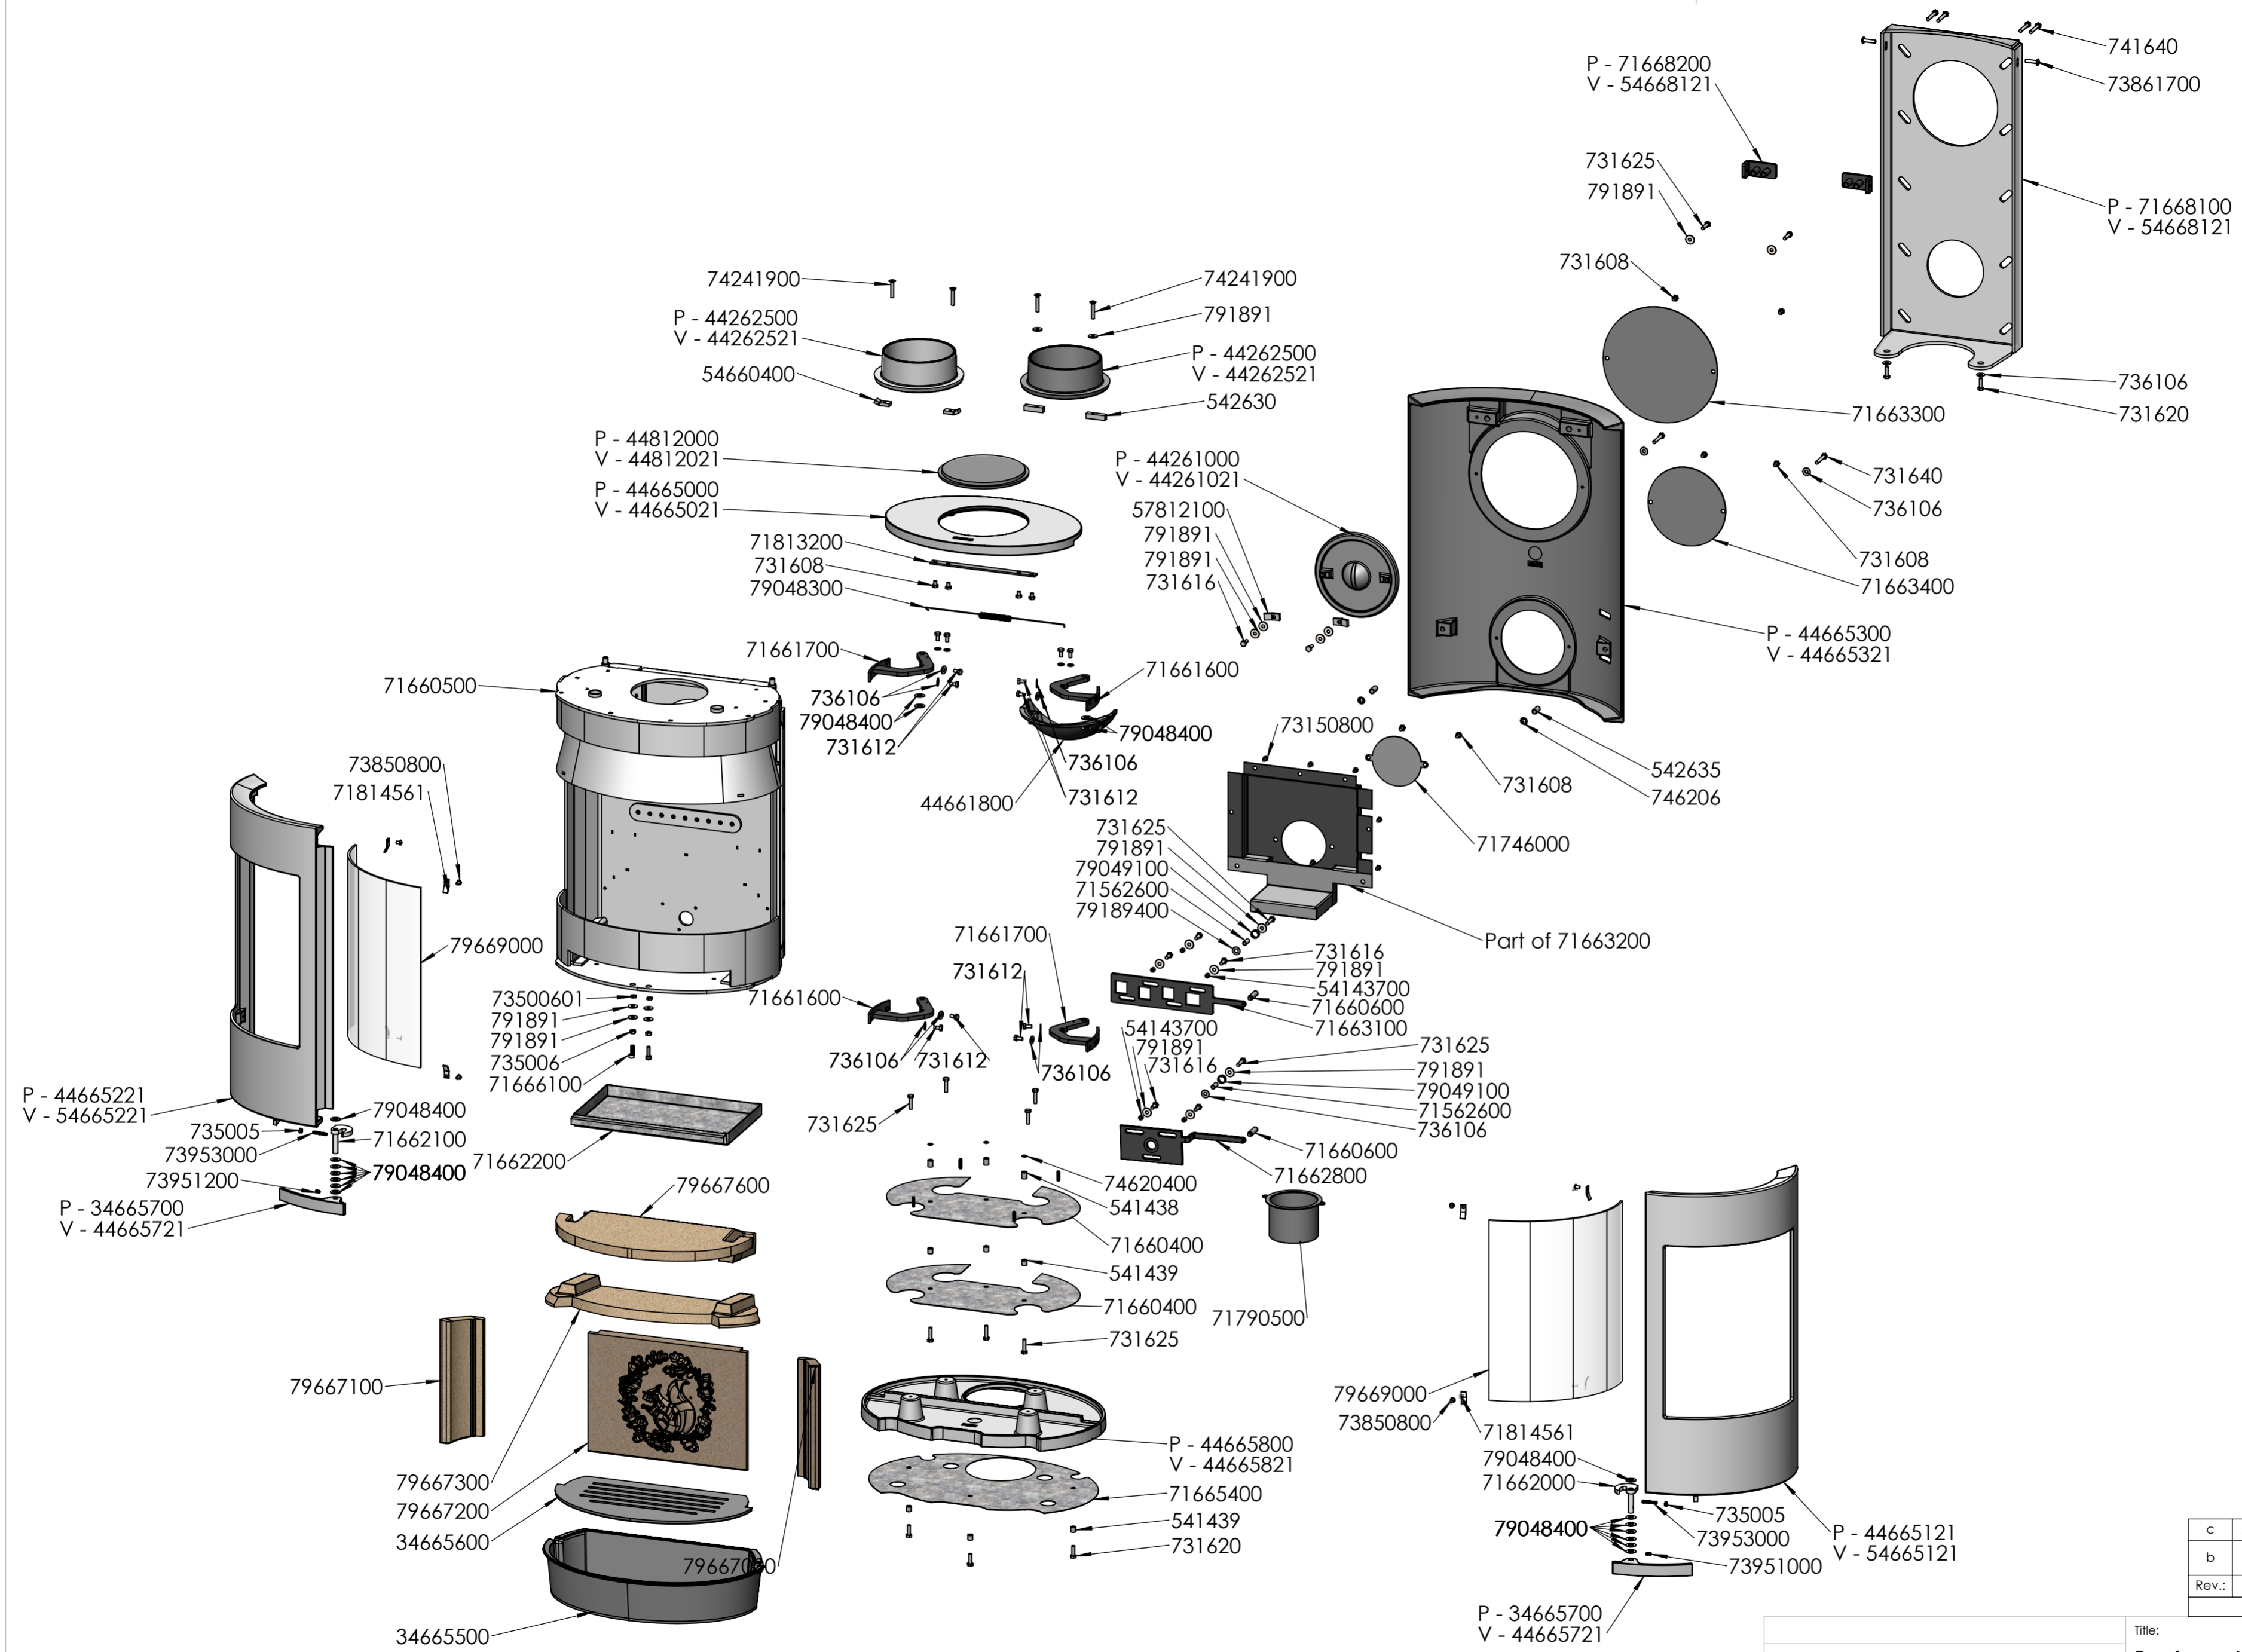

Rev.:	Description	Date	Sign.:
c	Ændre bolte til mont. af røgtud.	22-06-2018	RSV
b	Påført skiver v. vægbeslag og ændret bolt.	12-12-2017	RSV

Revisions

Title:		Construction:	RSV	15.09.2017
Material:		Released:		
Weight kg.:		Format:	<b>A2</b>	
Model no.:		Scale:	<b>1:8</b>	
Drawing type:		Item no.:		
Location of file:		Drawing no.:	<b>6600-221 c</b>	



This drawing is Morsø Jernstøberi A/S' property and must not be sold, lent or copied without any written authorization from the company.